



# **WESTCHESTER REFORM TEMPLE**

## **FACILITIES USE GUIDE**

*March 2026*

## **TABLE OF CONTENTS**

Introduction.....	3
Spaces.....	4
Social Hall, Beit Midrash (Ulam, Beit Am, Sifriya), Lobby, CJL Tent, Center for Jewish Life	
How to Reserve Your Space.....	6
B'nei Mitzvah, Other life-cycle events: members and non-members	
Deposit and Payment Policy.....	7
What is Included in the Facilities Rental.....	8
WRT Furniture and Equipment.....	9
Service Times.....	10
Timing of Events.....	10
Vendor Policies.....	11
Catering Guidelines, Requirements, Kitchen Use, Dietary (Kashrut, Nuts) Policy, Alcohol, Music, entertainment and games, Photography/Videography Décor/Flowers	
Additional Policies for use of WRT Facilities.....	16
Delivery and Pick up of Rentals (load-in/load out), Decorum, Smoking Additional Wedding	
Information.....	17
Rental Equipment List.....	18
Rental Rates.....	21
Floor Plans.....	23

## **INTRODUCTION**

Welcome and Shalom! Thank you for considering having your special event at WRT.

This Facilities Guide will help you answer many of the questions that may arise when planning an event at Westchester Reform Temple. It contains policies and procedures that the Executive Director, Special Events Manager the Facilities Committee have set for the safety and protection of the members of Westchester Reform Temple and their guests. Please note, it may be necessary to amend or modify these policies and procedures from time to time and we will communicate these changes to you to the best of our ability.

WRT's Social Hall, Beit Midrash and Center of Jewish Life (CJL) are available to rent for a family Shabbat dinner, an afternoon Kiddush or luncheon or an evening party. Our expanded campus allows us to accommodate everything from small family events to large elaborate parties.

An event of any kind is both a meaningful and detailed endeavor. When planning your event please remember to respect the core values of the WRT community.

The Executive Director, Special Events Manager and members of the WRT team are always available to provide information and answer any questions you may have, as you begin the process of planning your celebration. We are available to give tours of the spaces as well as share photographs of previous events held here. And as your event gets closer, we will work closely with you and your vendors to put the pieces together to ensure a successful and smooth-running party.

We look forward to working with you as you plan your celebration at WRT.

## **WRT MAIN BUILDING**

### **THE SOCIAL HALL**

- The Social Hall measures 39' X 73' and it can be extended to include the adjoining (“bowling alley”) space to add room for 5 additional tables. The ceiling height is 16' high.
- Room capacity: 250 seated with dance floor; 325 seated without dance floor
- Room can be subdivided into smaller configurations for more intimate setups

### **THE BEIT MIDRASH**

This area is located across the hall from the Social Hall, and is comprised of three adjoining spaces - Ulam, Beit Am and Sifriya - separated by retractable walls. These spaces are available to rent for meetings and gatherings where no kitchen access is required.

#### **THE BEIT AM**

- The center of three adjoining spaces, the Beit Am measures approximately 45' X 58". The ceiling height is 13' high.
- The Ulam and Sifriya spaces (see below) may be added to the Beit Am to enlarge your space (for an additional fee)

#### **THE ULAM**

- Ideal for use during a cocktail hour or as a “game or entertainment room” for younger guests, the Ulam adjoins to the Beit Am and measures 32' X 50'. The ceiling height is 13' high. 80 people in rounds.
- The space can be added to the Beit Am or rented separately for smaller functions (for an additional fee)

#### **THE SIFRIYA / LIBRARY**

- The smallest of the 3 spaces, the Sifriya adjoins the other side of the Beit Am, and is trapezoidal in shape, measuring approximately 32' X 45'
- The space can be added to the Bei Am or rented separately for smaller functions (for an additional fee)

## THE LOBBY

- The large entrance area located outside of the Sanctuary and Social Hall
- This gracious space has been designed to transition beautifully between the Service and the reception
- This area can be used for a Kiddush, or hors d'oeuvres and a cocktail hour, with the understanding that it is a public space, and therefore other people may walk through the area
- Any set-up in this location cannot take place before services begin

## CJL TENT

- Located just outside of the Social Hall, in between the Main building and the CJL building, our CJL Tent is available seasonally and measures 40' X 60' (*The Social Hall must be reserved when reserving the Tent, in order to provide for poor weather backup space, and the rates for the Social Hall will apply*)

## CENTER FOR JEWISH LIFE (CJL)

- Located just outside the doors of the Social Hall, in a separate building, the CJL is ideal for more intimate celebrations and is made up of two rooms (a Sanctuary / Large Room and a Dining Room), a center hall and an outside patio space
- The **Sanctuary / Large Room** measures approximately 34' X 34' and can seat up to 64-80 people in rounds or 90 – 100 people in reception style, or 120 people for a service, meeting or lecture, theater style.
- The **Dining Room** measures approximately 34' X 24' and will accommodate approximately 56 people seated at tables.
- The **Center Hall** is located between the two rooms and can be used for hors d'oeuvres and a cocktail hour, or as a serving area for a buffet
- When weather permits, the **Patio** is available for outdoor parties and is also suitable for small tent coverage (at the member's expense)

## **HOW TO RESERVE A SPACE FOR B'NEI MITZVAH CELEBRATIONS**

When a family indicates interest in reserving a space, a Facilities Use Agreement (the "contract") for the use of the facilities will be sent out approximately four weeks after the initial distribution of Bat/Bar Mitzvah dates.

You will have 30 days to return the completed contract to the WRT Special Events Manager, with the required 50% deposit of the total amount for your selected room(s). During this time, please feel free to contact the Special Events if you have any questions, need additional information or would like to schedule a tour of the spaces.

In order to allow everyone an equal opportunity to make their decision, all completed contracts received within this initial 30 day period will be given the same consideration.

If there are no conflicts for your request, you will be notified by the Special Events Manager that your contract has been approved. WRT will cash your deposit and return a signed copy of your contract, confirming your request.

The remaining 50% of the outstanding room rental balance will be due four (4) weeks prior to your event.

### ***ONCE THE CONTRACT IS APPROVED AND SIGNED BY BOTH PARTIES, YOUR DEPOSIT BECOMES NON-TRANSFERABLE AND NON-REFUNDABLE.***

However, if WRT must cancel the event due to an emergency situation (such as Covid restrictions, etc.) then all payments will be refunded.

If more than one family requests the same day and space, and also submits a completed contract within this initial 30 day period, every effort will be made to accommodate all families.

An afternoon celebration (luncheon) will be given priority over a Kiddush in the Social Hall; a function that can only be held in the Social Hall will be given priority over a function that can be accommodated in either the Social Hall or the CJL.

If a conflict cannot be resolved to the satisfaction of the families, the Special Events Manager will meet with both families together to resolve the conflict by performing a coin toss.

For contracts received after the initial 30 day period, requests will be handled on a first-come, first-served basis.

**HOW TO RESERVE A SPACE FOR OTHER LIFE CYCLE EVENTS,  
PROGRAMS AND NON-MEMBER EVENTS**

To reserve a space for events other than Bar/Bat Mitzvah celebrations, contact the Special Events Manager to see if the space and date is available. If available, a contract and other forms will be sent to you.

The completed signed contract must be returned with the required deposit, in order to reserve the space.

The outstanding room rental balance will be due four (4) weeks prior to the event.

Events or parties for non-WRT members cannot be scheduled more than six months prior to the date of use, and must be approved by the Executive Director in addition to the Special Events Manager.

***ONCE THE CONTRACT IS APPROVED AND SIGNED BY BOTH PARTIES, YOUR DEPOSIT BECOMES NON-TRANSFERABLE AND NON-REFUNDABLE.***

However, if WRT must cancel the event due to an emergency situation (such as Covid restrictions, etc.) then all payments will be refunded.

**DEPOSIT AND PAYMENT POLICY:**

1. A 50% deposit is due with the signed contract.
2. The outstanding balance is due four (4) weeks before the event date.
3. Any extras (i.e. audio visual equipment, dance floor, dishes, custodial and security overtime beyond their regular work day, bathroom attendant, coat room attendant, etc.) will be billed immediately following the event, and is payable immediately.

## **WHAT IS INCLUDED IN YOUR FACILITIES RENTAL**

Your event rental fee includes the following:

- Special Events Manager to assist you, your party planner, caterer and other vendors for advanced planning of your event
- On-site Security and Custodial Staff at your event during normal operating hours. Additional fees are incurred when rental exceeds normal business hours.
- Tables and chairs
- Fully equipped kitchen with professional appliances and generous work space

### **Staffing for Events**

#### *Special Events Manager:*

The Special Events Manager's role is to help you and/or your party planner/caterer in the advance planning of the event. From the initial stage of picking the right location to the last-minute details right before the big day, the Special Events Manager is available to provide information and answer any questions you or your vendors may have. Your cooperation in communicating all aspects of your event in a timely manner with the Special Events Manager is essential to a successful celebration. (When possible, the Special Events Manager will also be present at the event itself.)

#### *Custodial Staff:*

Custodial staff will open and close the building, and manage heating, air conditioning and lighting systems. Your rental fee is based on the assumption that the Custodial Staff will spend one hour after the scheduled ending of your event (this applies to evening parties only), to clean and reset the building for next use. Any additional time that the Custodial Staff is required to work, because of a late ending time for your event, will be charged at an additional fee per hour, per Custodian, as scheduled on page 22.

#### *Security:*

At least one security guard must be present when WRT is normally open to the public, and there is no additional charge to you for these hours of coverage. If an event is held outside of this normally scheduled time (i.e. after Havdalah services), or if additional guards are deemed necessary by the Special Events Manager (e.g. with parties with 100+ guests, or for other reasons), WRT will hire additional security guards, and this cost will be charged to you as an additional expense.

*Restroom Attendant:*

If your event will host more than 100 guests, you will be required to pay for a restroom attendant, and this cost will be charged to you as an additional expense.

*Coat Room Attendant:*

An attendant in the coat room is available at your discretion. If desired, the Special Events Manager will hire an attendant, and this cost will be charged to you as an additional expense. WRT is not responsible for any lost or stolen items.

*Chaperones:*

If more than 40 children (15 years old and under) attend your celebration, you will be **required** to independently provide adult chaperones to work during the event. Chaperones are required to maintain order during services, during the reception and throughout the building.

## **WRT FURNITURE AND EQUIPMENT**

The rental agreement includes the use of WRT tables and chairs. For a complete inventory list, please see appendix B.

Please notify the Special Events Manager at least two (2) weeks prior to your event with a complete list of your equipment needs.

WRT has additional items available for rent, including: Dishes, Cutlery, Glasses, Platters Tablecloths Dance Floor AV Equipment Chuppah

Please contact the Special Events Manager if you are interested in renting any of the above items.

## **SERVICE TIMES**

Morning Services will begin at 10:30 AM, Havdalah Services will begin at 5:00 PM, and alternative afternoon service times may also be available. Services are usually between 1<sup>3</sup>/<sub>4</sub> - 2 hours.

Your invitations should invite guests to arrive 15 minutes prior to the stated Services start time, as Services begin promptly.

## **TIMING OF EVENTS:**

***Evening Party*** may last between 1.5 and 5 hours in duration (4 hours for party and one hour for breakdown), and must conclude by 11:00 PM on weekdays and Sunday evenings, or by midnight on Saturday evenings. A dance floor may be rented and music is allowed.

***Luncheon*** is a longer event, and may last between 1.5 and 4 hours in duration. A dance floor may be rented and music is allowed.

***Kiddush*** takes place directly after services and is up to 1.5 hours in duration. There is no dance floor, no music and it is designed as a standing event (no round tables and chairs).

***Shabbat Dinner*** is up to 1.5 hours in duration, and may not be scheduled to conflict with prayer services timing. If this event is scheduled for after services conclude, additional fees for Security and Custodian staffing will be added.

***Baby Naming or Bris*** is up to 1.5 hours in duration.

***Lobby Reception*** is up to 30 minutes in duration, and takes place after a service. This is a “grab and go” reception, and it is designed as a standing event (**no round tables or chairs**).

The timing of all events must be approved by the Special Events Manager in advance, to ensure that there is no conflict with other scheduled events or activities.

For a Luncheon or Evening Party rental, a set-up time of two (2) hours is included at no extra charge as long as the building is already scheduled to be open and staffed for other WRT activities during those hours. If you need more than these 2 hours, then any additional hours for setup will cost \$200 per hour. If the building is not already scheduled to be open and staffed, any and all hours needed for setup will cost \$200 per hour.

A one (1) hour clean-up time is included in the rental fee for an Evening Party rental. Any event which requires additional time or personnel for break-down or clean-up activity must be approved by the Special Events Manager in advance. Any resulting such activity will be billed to you at an additional fee per hour, per person, as scheduled on page 22, based on the personnel needed by WRT to complete this work.

## **VENDOR POLICIES**

### **CATERER**

You must select your own caterer (and other vendors). A list of caterers who have worked at WRT is available from the Special Events Manager. The name of your caterer must be submitted in writing to the Special Events Manager, **at least two months in advance of the event.** If your vendor is not known to us, WRT may require a Damage Deposit in advance.

All vendors, and subcontractors, must provide acceptable certificates of insurance naming WRT as additional insured (see next page for details), and show proof of Workers Compensation insurance.

**WRT reserves the right to reject any caterer, party planner, vendor or contractor, for any reason. Please submit your vendors to us far in advance for approval.**

### **Use of the Kitchen:**

A professional kitchen is located behind the Social Hall, and is available with most room rentals in the main building.

The professional industrial size appliances consist of: 3 refrigerators, 1 freezer, 6 ovens, 1 ice machine, 1 dishwasher and large coffee urns.

No equipment will be moved, removed or modified.

The caterer is responsible for removing all trash from the building, and placing it in the outside receptacles immediately following the function.

All appliances are to be turned off and portable electrical appliances are to be unplugged prior to leaving the premises.

### **Catering Requirements**

All caterers must be approved by WRT, sign a caterer agreement, and provide the following:

- Damage Deposit: The caterer and/or host must submit a \$500 damage deposit. The deposit will be returned after the event, or may be kept on account for future events upon the caterer's written request.
  - o To allow a strictly kosher caterer to "kosherize" our kitchen, an additional damage deposit of \$1,000 is required from the caterer.
- Licensing: All caterers must have a current business license, held in the name of the catering company.

- Health Department Certification: All approved caterers must prepare food at a facility inspected and approved by the Health Department with health certification.
- Insurance: All caterers are required to provide a current Certificate of Liability Insurance in the amount of \$5 million with a \$5 million aggregate (minimum), naming WRT as Additional Insured.
- The certificate should read: **Westchester Reform Temple [WRT], its directors, trustees, officers, employees, volunteers, agents and assignees are included as additional insured on a primary non-contributory basis with regard to liability.**
  - o Certificates of Insurance must be given to the Special Events Manager at least one month prior to the event.
  - o Liquor Liability insurance is required if the event will include serving of any alcohol.
- Load-in/Load-out: All event vendors must use the Saxon Woods loading dock entrance for load-in/load-out.
  - o Due to limited storage capabilities at WRT, a same day drop-off/pick-up is required unless prior permission is given by the Special Events Manager.

All food and rental items must be clearly labeled with Party name, Date of event and Room location.

The kitchen is self-service and must be left in the condition in which it was found. All caterers are required to sweep, mop and place garbage in dumpsters outside, prior to leaving the building.

No leftovers are to be left in the refrigerator without prior permission. We request that all leftovers be donated to a local shelter. Shelter addresses are available from the Special Events Manager.

### **WRT's Dietary Rules:**

#### **We operate a kosher-style facility.**

- Under no circumstances may any kind of pork or shellfish products be brought into the facility, or served.
- Meat and Dairy items are to be kept separate, and not to be served as part of the same dish.
- As a nut-aware / nut-free facility, and in respect and care for our many congregants with severe nut allergies, all foods containing nuts or nut-oils must be avoided. If nut-related foods are being considered, prior written permission must be received from the Special Events Manager, and all such foods must be clearly labeled – both when stored in the facility and when served.
- In the event that permission is provided to serve foods containing nuts or nut-oils, a special enhanced cleaning service will be required, at the caterer's expense.

#### **Koshering the Kitchen:**

All events which require koshering the kitchen must be scheduled in advance, and approved by the Special Events Manager.

Any such work may not conflict with other activities that need the kitchen. We prefer that kosher caterers cover kitchen counters and bring in kosher dishes to serve at the event.

**To allow a strictly kosher caterer to “kosherize” our kitchen, an additional damage deposit of \$1,000 is required from the caterer.**

#### **Alcohol:**

Alcoholic beverages may be served only in the social areas of WRT and cannot be offered for sale. All applicable federal, state and local laws must be obeyed, including required insurance, and laws restricting the serving of alcoholic beverages to minors.

The host is responsible for the behavior of all guests, must prevent any alcohol abuse and excessive consumption, and must take care to prevent a circumstance wherein a guest leaving the event may be driving under the influence of alcohol.

WRT will be held harmless for any loss, damage or injury related to the service or abuse of alcohol served by the host.

## **MUSIC AND ENTERTAINMENT/GAMES**

WRT is in a residential neighborhood. Please be considerate of our neighbors by moderating the volume of the music and respecting the stated party hours.

The DJ, band, gaming company or other vendors using electricity MUST schedule a site visit at least one week prior to the event to locate electrical outlets and determine if there is adequate power to suit their needs. If necessary, the rental of additional power generators is the responsibility of the vendor.

Vendors may be asked to sign an agreement stating that they have done a walk-through of the space and understand its electrical limitations.

## **INSURANCE**

All vendors such as party planners, caterers, florists and entertainment companies MUST provide an insurance certificate which reflects the maintenance in full force and effect of comprehensive general liability insurance with limits of \$5,000,000 per occurrence and \$5,000,000 aggregate. (If this coverage requirement poses a problem, please contact our staff to discuss it.)

Such certificate shall include the following language: “**Westchester Reform Temple [WRT], its directors, trustees, officers, employees, volunteers, agents and assignees are included as additional insured on a primary non-contributory basis with regard to liability.**”

Required coverages include broad form commercial general liability insurance, which includes product/completed operations, contractual liability and personal injury coverages. Certificates of Insurance for these coverages must be received by the WRT Special Events Manager at least two weeks prior to the event.

For more elaborate set-ups, additional rental fees and security deposit may be required. Please note that for a large setup, **any additional time that may be needed for setup and breakdown hours will incur additional costs**, as described on page 10.

WRT has an upright piano that may be used, for an additional fee.

WRT reserves the right to restrict the form of entertainment offered on its premises to allow only that which is considered fitting and proper. Please discuss all proposals for games with the Special Events Manager before signing a contract with a gaming vendor.

The Special Events Manager must be informed of your specific entertainment plans at least one month in advance.

## **PHOTOGRAPHY/VIDEOGRAPHY**

Photographs and video may not be taken during any religious service. Please advise your guests and photographer.

Photographs may be taken before or after religious services, depending upon the availability of the Sanctuary. Please schedule a time for family photos in the Sanctuary. Photographers are NOT allowed to touch or move the microphones and/or reading table.

For Bat/Bar Mitzvahs, WRT provides a stationary video live stream of the service, and a downloadable link of the recording, which is included in the B'nei Mitzvah fee.

## **THE FLORIST / DECORATING**

While we encourage creativity, we ask that you and your vendors follow the decorating guidelines in order to prevent any damage to our facilities and ensure compliance with safety regulations:

- No tacks, nails, screws, tapes, adhesives or other means of fastening shall be used on walls, ceilings, floors or other structural areas of the buildings
- No decorations are permitted on the exterior of the buildings, grounds or driveway
- Alterations, additions or rearrangements of furnishings, draperies or decorations can not be made without the written approval of the Special Events Manager
- No open flames or candles are allowed. Candles must be placed in a votive or hurricane container
- Sequins, sparkles, confetti, stickers and similar items are not permitted at any event. Any violation of this rule will incur an additional \$1,000 cleaning fee.
- Please use discretion in selecting items that may cause damage to the facility (i.e. popcorn, candy, marshmallows, gum, etc.)

All plans for specific electrical requirements, temporary lighting, stage equipment and/or decorating need to be submitted to the Special Events Manager at least one month prior to the event for advance written approval. Once approved, an additional security deposit may be required.

All vendors such as decorators, florists and caterers MUST provide an insurance certificate which reflects the maintenance in full force and effect of comprehensive general liability insurance with limits of \$5,000,000 per occurrence and \$5,000,000 aggregate. (If this coverage requirement poses a problem, please contact our staff to discuss it.) Such certificate shall include the following language: **“Westchester Reform Temple [WRT], its directors, trustees, officers, employees, volunteers, agents and assignees are included as additional insured on a primary non-contributory basis with regard to liability.”**

## **ADDITIONAL POLICIES FOR USE OF WRT FACILITIES:**

### **Deliveries:**

It is the responsibility of the host to coordinate the scheduling of all deliveries with the Special Events Manager.

Due to limited storage capabilities at WRT, a same day drop-off/pick-up is required unless prior permission is given by the Special Events Manager. Please coordinate drop off and pickup schedule with the Special Events Manager well in advance.

All deliveries and rentals should enter the building through the loading dock/main kitchen entrance at the Saxon Woods Road driveway.

If delivering to the CJL, the driveway should be used to bring supplies into the basement. A utility elevator is available to bring items to the main floor.

All deliveries must be clearly marked with your Party name, Date of event and Room location.

WRT is not responsible for any property delivered for your event.

### **Decorum:**

All persons using the Temple premises shall maintain proper and reasonable standards of behavior.

Those renting the facility shall have access only to the pre-designated rooms. All staff should be treated with respect.

Families will be held responsible for any damage to WRT property caused by their family, invitees, vendors, contractors or guests anywhere on WRT's campus.

### **Smoking:**

Smoking is not permitted inside any WRT building, or near any open window or doorway on campus, at any time.

## **ADDITIONAL WEDDING INFORMATION**

### *Chuppah:*

Several Chuppah options are available. Please contact the Special Events Manager to arrange to see them. Flowers may not be attached to any WRT Chuppah.

### *Wedding Rehearsals:*

Arrangements for a wedding rehearsal must be made with the Special Events Manager in advance, as the Sanctuary and CJL are in frequent use.

We suggest someone be designated to help organize the procession and recession, as well as to act as coordinator or “starter.” The Rabbis and Cantors do not perform this function.

### *Clergy:*

Non-WRT Rabbis and Cantors are not permitted to officiate at ceremonies at WRT, unless they are granted a specific invitation or permission in advance by the Senior Rabbi of WRT.

### *Flowers:*

For wedding ceremonies, the Sanctuary may be decorated with your own floral arrangement. Such arrangements must be approved by the Special Events Manager, and must be removed at the conclusion of the ceremony.

## **EQUIPMENT INVENTORY**

Below is a list of WRT's equipment which is included in the Facilities Rental Agreement for use at your event.

The set-up and break-down of these items is the responsibility of your caterer and/or event planner.

Any costs for damage or loss related to these items will be charged to your account, unless paid for by your vendor.

### **MAIN BUILDING**

*Inventory of items will change. Please see the Special Events Manager for current inventory.*

#### **KITCHEN EQUIPMENT**

- 3 Refrigerators
- 1 Freezer
- 6 Ovens
- 1 Ice Machine
- 1 Dishwasher
- 5 Coffee Dispensers

#### **TABLES**

##### Rectangle Tables

- 4 Foot Long = 4 Tables
- 6 Foot Long = 18 Tables
- 8 Foot Long = 26 Tables
- 5 Foot Long = 6 Wood Tables

##### Card Tables

- 30 Tables

##### Round Tables

- 30 inch Rounds = 11 Tables
- 36 inch Rounds = 5 Tables
- 42 inch Rounds = 10 Tables
- 60 inch Rounds = 42 Tables
- 72 inch Rounds = 15 Tables
- 24 inch High Tops = 6 Tables
- 30 inch High Tops = 4 Tables

#### **CHAIRS**

- 295 Grey Banquet chairs
- 265 Blue Banquet chairs
- 150 Folding Padded chairs (Blue pad / Black frame)
- 184 Folding Padded chairs (Tan)

## **EQUIPMENT INVENTORY (continued)**

*Inventory of items will change. Please see the Special Events Manager for current inventory.*

The following items are available to rent in the Main Building only, for an additional fee:

### **\*Place Settings:**

#### Plates

- 350 Small Square
- 350 Large Square

#### Glasses/ Coffee Mugs

- 225 All purpose Wine Glasses
- 110 Water Glasses
- 350 Coffee Mugs

#### Cutlery

- 300 Teaspoons
- 300 Soup Spoons
- 300 Knives
- 300 Small Forks
- 300 Large Forks

#### Other

- Tablecloths (also available for rent in the CJL)
- AV Equipment (also available for rent in the CJL)
- Dance Floor for rent
- Chuppah (also available for rent in the CJL)

**Please note:** if you choose to rent WRT dishes and glassware, then no other glasses or dishes may be rented/used from an outside vendor. Under no circumstances may the WRT dishes and glassware be combined with those from any other vendor.

Please note that these dishes are only available in the Main Building.

## Center For Jewish Life [CJL]

*Inventory of items will change. Please see the Special Events Manager for current inventory.*

### **KITCHEN EQUIPMENT**

- 1 Refrigerator
- 1 Freezer
- 2 Ovens
- 1 Dishwasher
- 2 Coffee Urns

### **TABLES**

#### Rectangle Tables

- 4 Foot Long = 1
- 5 Foot Long = 8
- 6 Foot Long = 11
- 8 Foot Long = 5

#### Round Tables

- 60 inch Round = 17

Please be sure to share or deliver your equipment needs in writing, as well as a set-up diagram, to the Special Events Manager at least two weeks (14 days) before your event.

## FACILITIES PRICING

PLEASE REFER TO PAGE 10 FOR INFORMATION REGARDING EVENT DESCRIPTIONS AND DURATIONS.

***Rates are subject to change. Please ask the Special Events Manager for current rates.***

<u>WRT Main Building</u>	<u>WRT Member Rate</u>	<u>Non-Member Rate</u>
Evening (up to 5 hours)	\$3,800	\$4,750
Luncheon (up to 4 hours)	\$3,000	\$3,750
Kiddush (up to 1.5 hours)	\$1,500	\$1,900
Lobby Reception (up to 30 minutes)	\$450	\$565
Shabbat Dinner (up to 1.5 hours) <i>Dinner must conclude before prayer services begin. Rate is for during regular operating hours - after hours will incur additional staffing costs.</i>	\$950	\$1,190
Bris / Baby Naming (up to 1.5 hours) <i>Rate is for during regular operating hours - after hours will incur additional staffing costs.</i>	\$750	\$950
Shiva Gathering (up to 1.5 hours)	\$360	N/A

\*Sifiya, Beit Am & Ulam can be added on to an evening event or luncheon event for an additional cost. Please ask the Event Manager for the details.

<u>Center for Jewish Life Bldg.</u>	<u>WRT Member Rate</u>	<u>Non-Member Rate</u>
Evening (up to 5 hours)	\$1,800	\$2,250
Luncheon (up to 4 hours)	\$1,400	\$1,750
Kiddush (up to 1.5 hours)	\$1,000	\$1,250
Shabbat Dinner (up to 1.5 hours) <i>Dinner must conclude before prayer services begin. Rate is for during regular operating hours - after hours will incur additional staffing costs.</i>	\$750	\$950
Bris / Baby Naming (up to 1.5 hours) <i>Rate is for during regular operating hours - after hours will incur additional staffing costs.</i>	\$450	\$575

***Gratuities for WRT staff are not included in the above prices.***

*We thank you for recognizing their efforts to make your special event a success.*

*Non-profit organizations receive a 25% discount off the above Member rates.*

---

## Additional Charges

*Rates are subject to change. Please see Special Events Manager for current rates.*

Dance Floor	\$750.00
Video (projector, screen)	\$250.00
Large Screen TV	\$100.00
Table Linens (black and white colors available)	\$15.00 each
Dishes (plates, cutlery, platters, glasses) <i>(this price requires your hired catering staff washing the dishes)</i>	\$7.00 / place setting
Coffee / Tea Service	\$3.00 per person, (50 pple min.)
*Security, per Guard	\$100.00 / hour
*Custodian, per Custodian	\$100.00 / hour
Bathroom Attendant, per Attendant	\$50.00 / hour
Coat Room Attendant, per Attendant	\$50.00 / hour
Extra Building Hours for Event	\$200.00 / hour

\*Security – every hour after services end and/or where the building would otherwise be closed.


\*Custodian – every hour after 11:00 pm; every extra hour required for late ending of events.


*There is no Non-profit discount on the above items.*

***Gratuities for WRT staff are not included in the above prices.***

*We thank you for recognizing their efforts to make your special event a success.*


**CENTER FOR JEWISH LIFE BULDING**

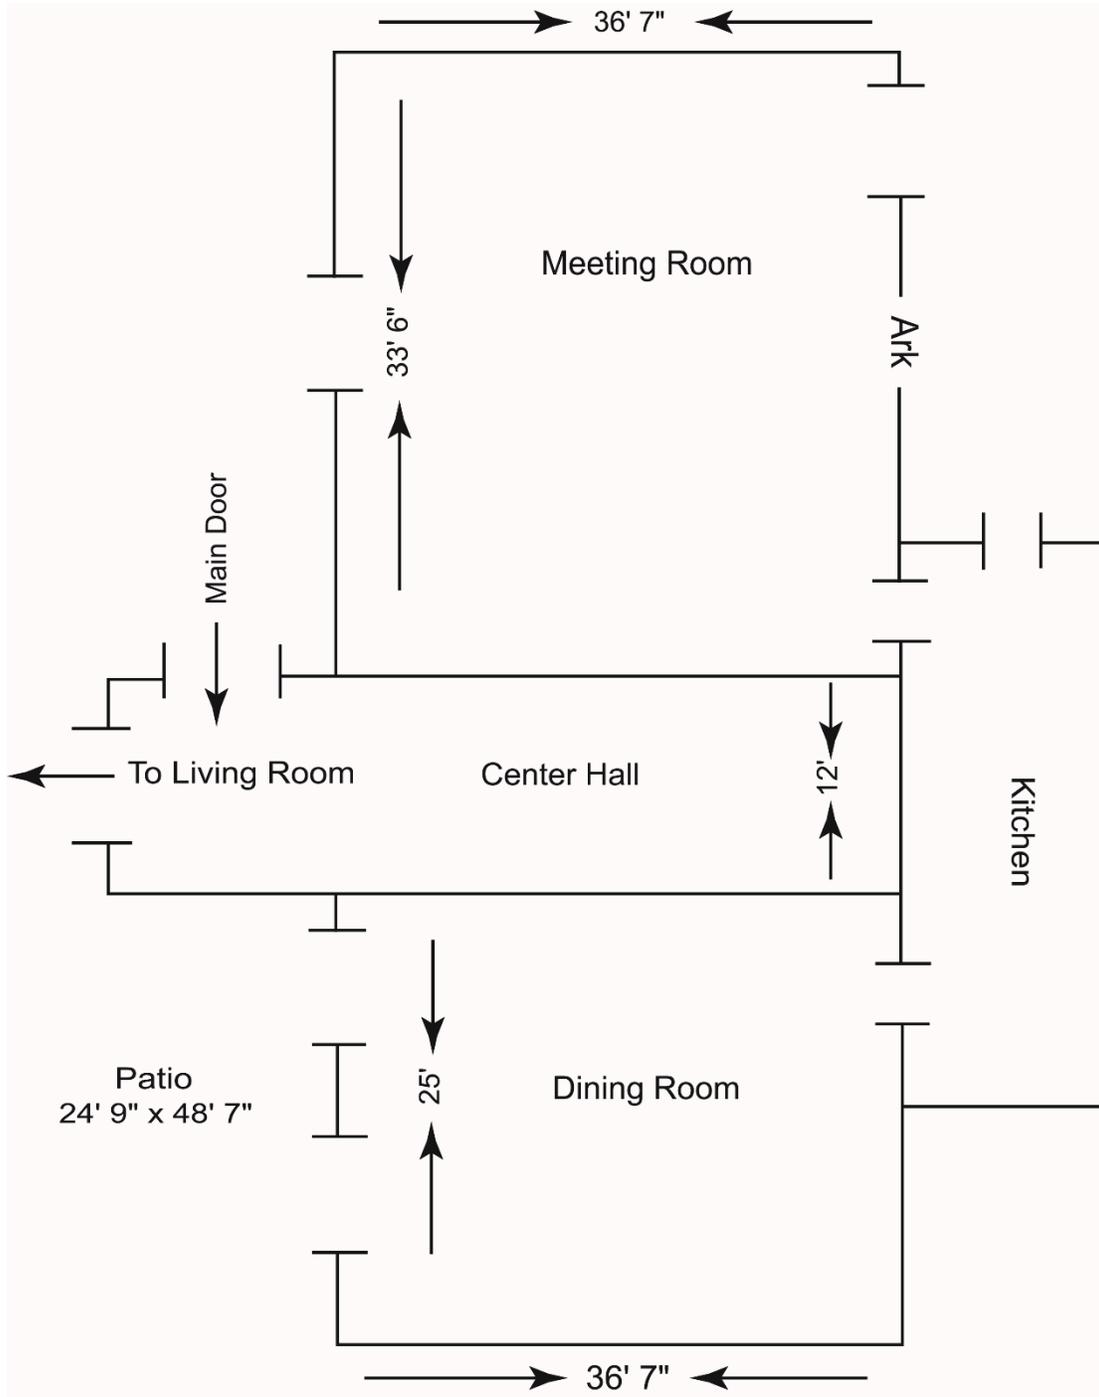

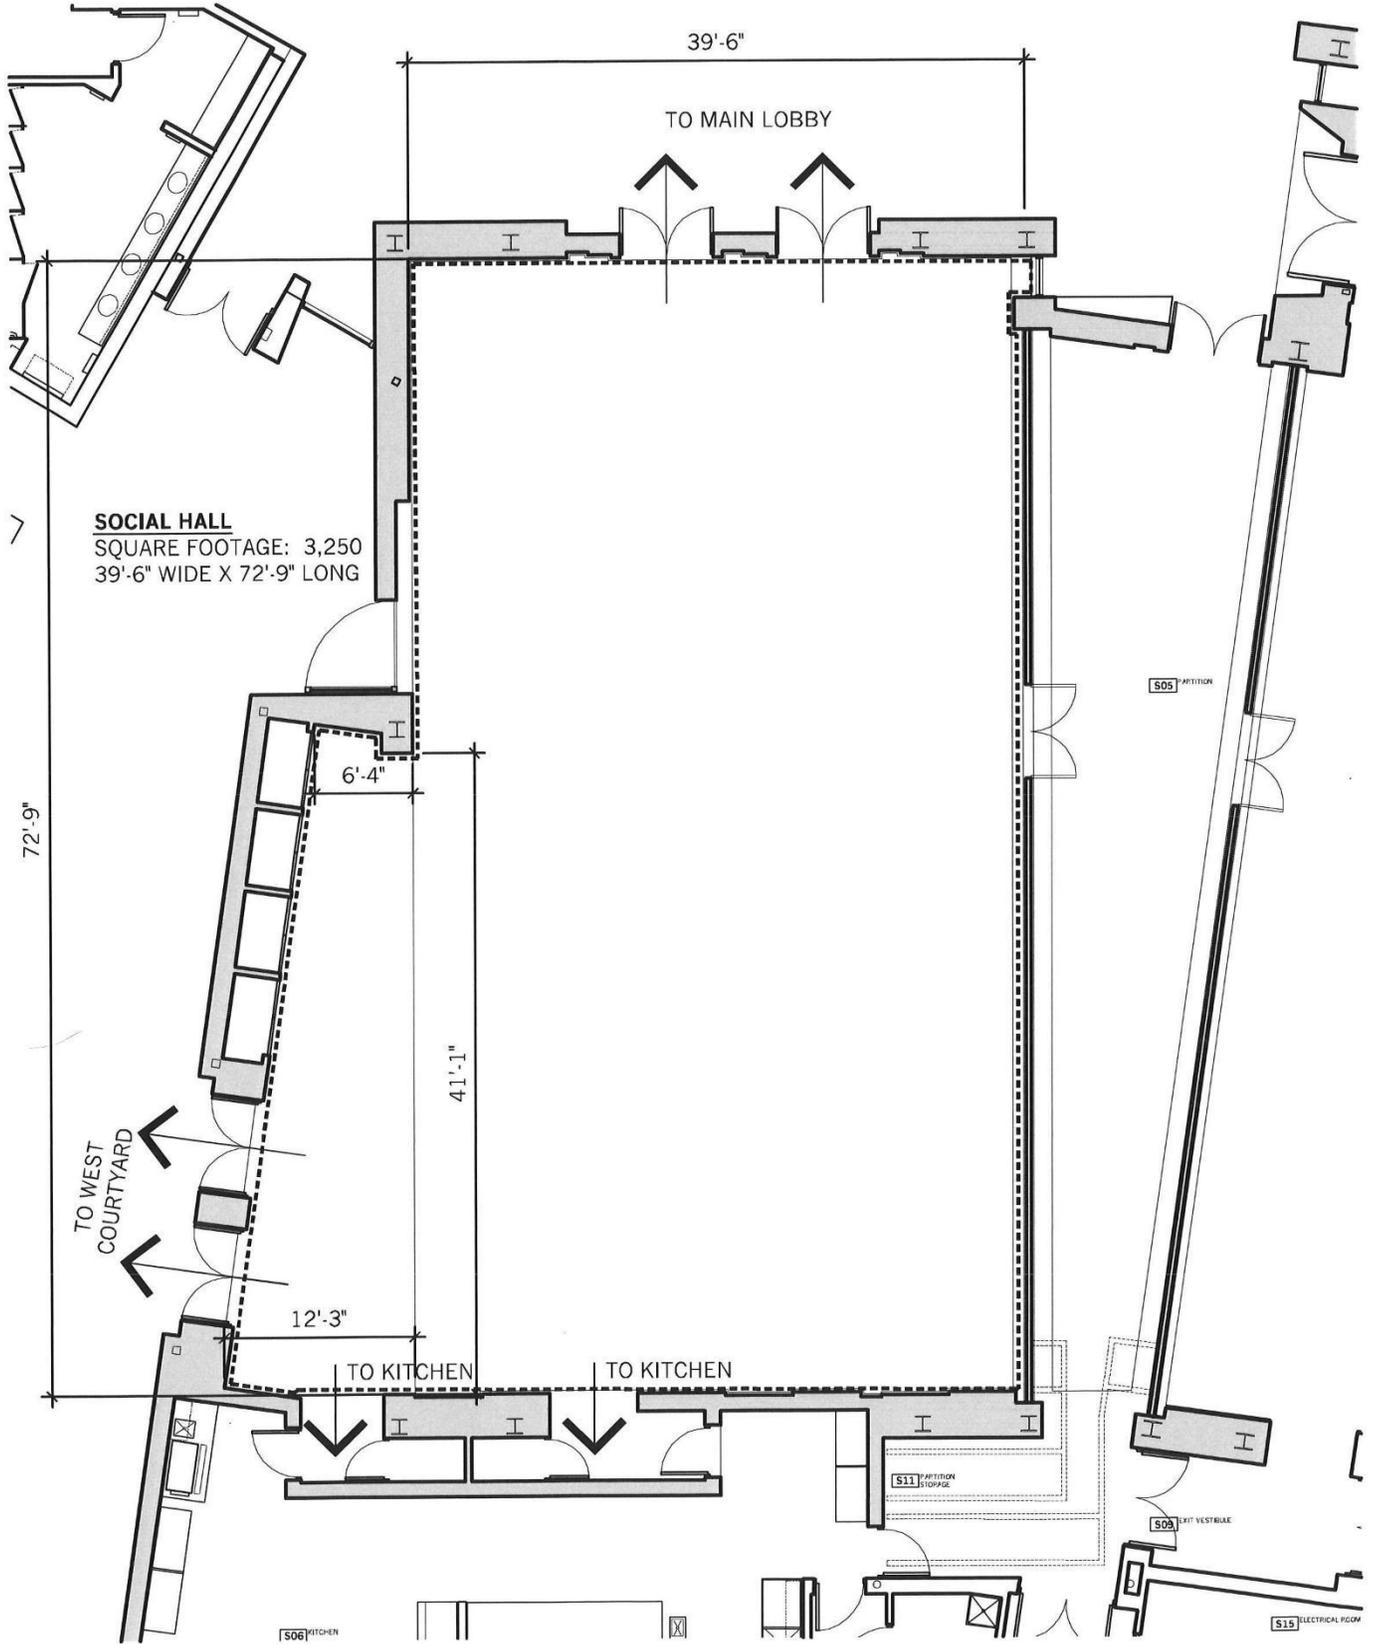

**WESTCHESTER REFORM TEMPLE**


**SOCIAL HALL** SCALE: 3/32"=1'-0"

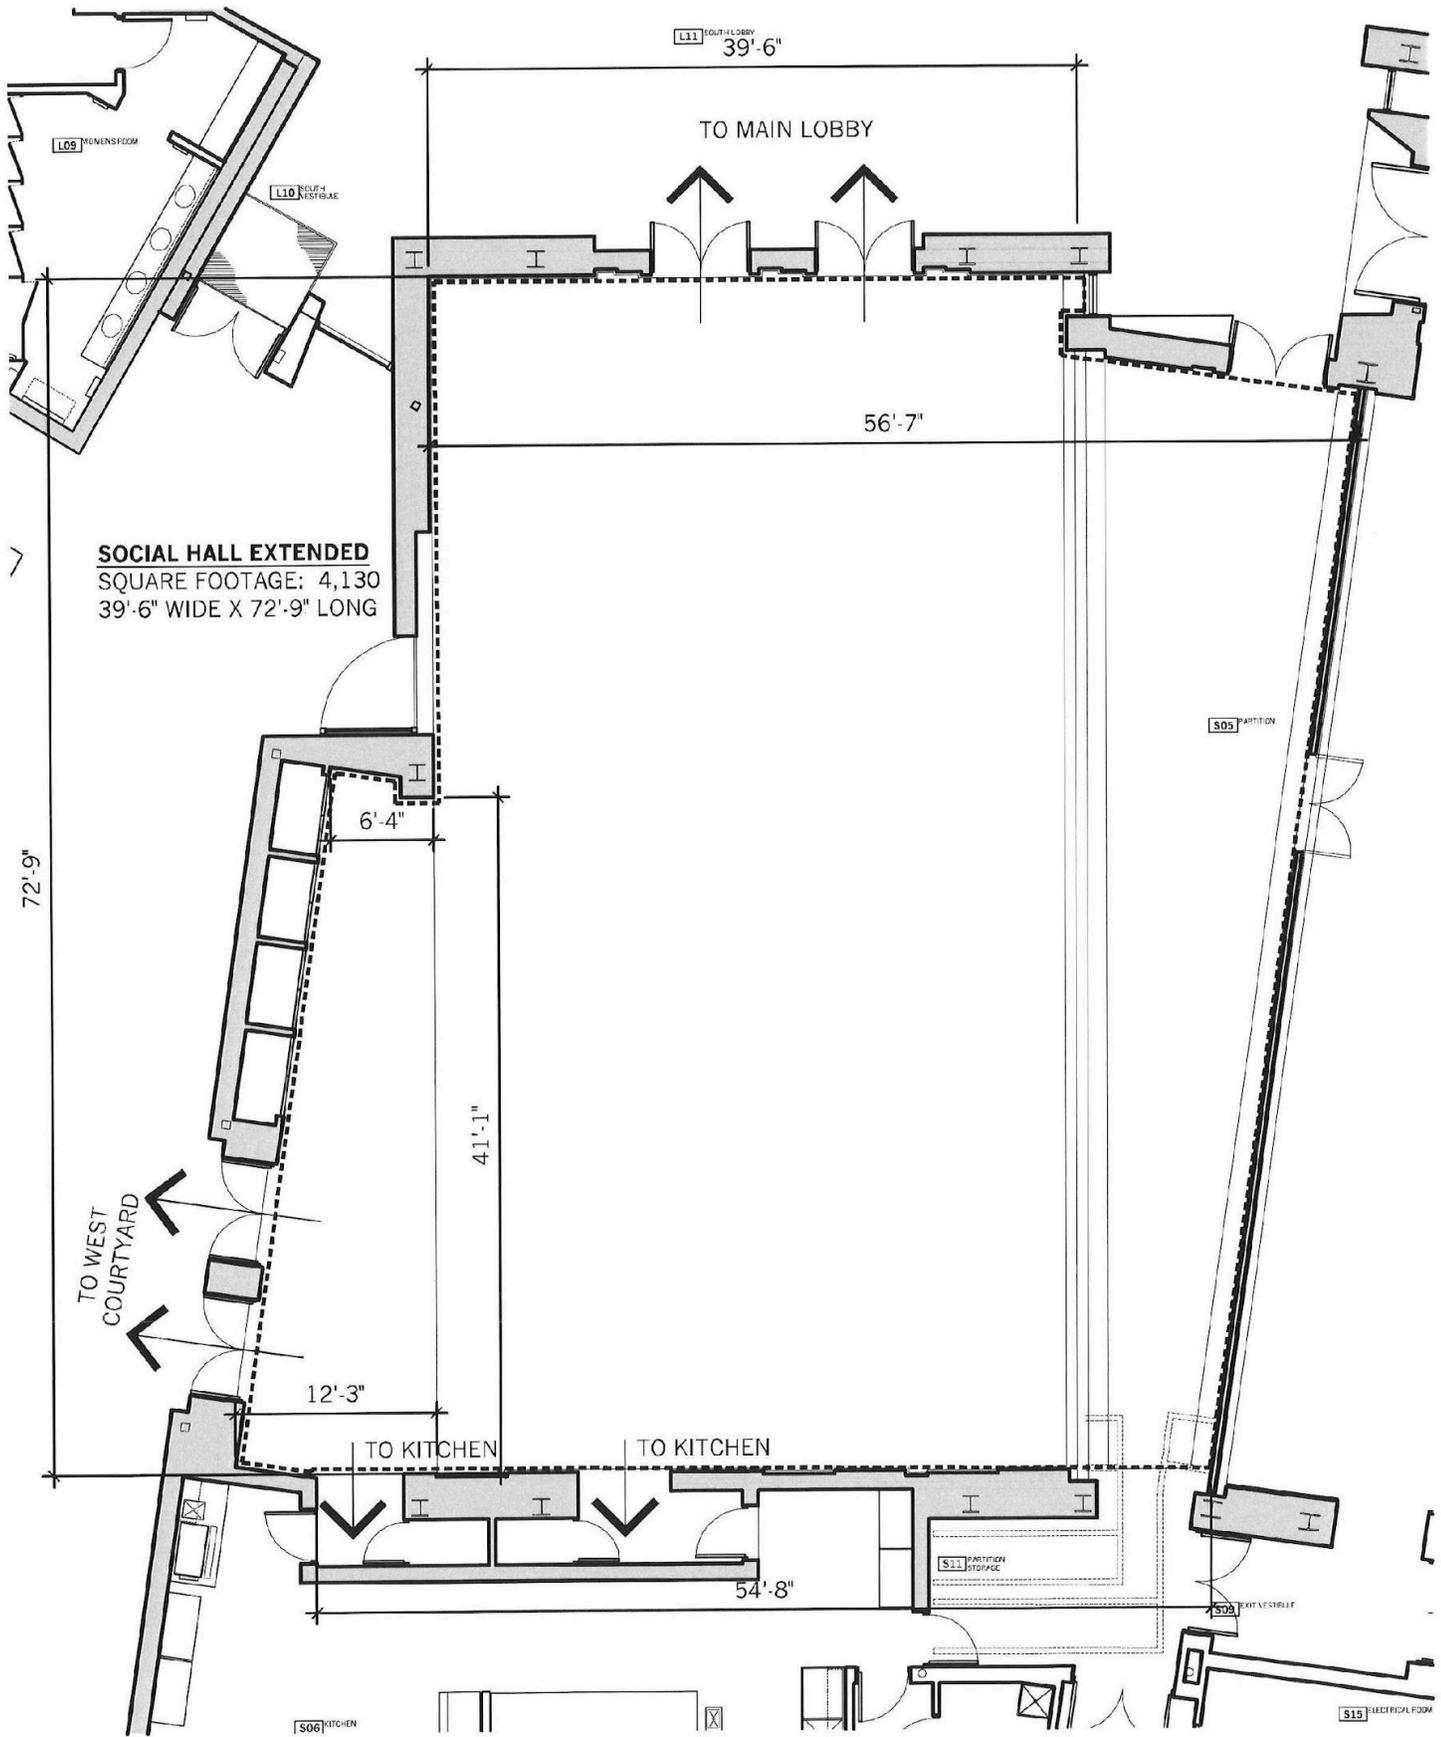

**SOCIAL HALL EXTENDED**  
 SQUARE FOOTAGE: 4,130  
 39'-6" WIDE X 72'-9" LONG


**WESTCHESTER REFORM TEMPLE**

**SOCIAL HALL - EXTENDED** SCALE: 3/32"=1'-0"

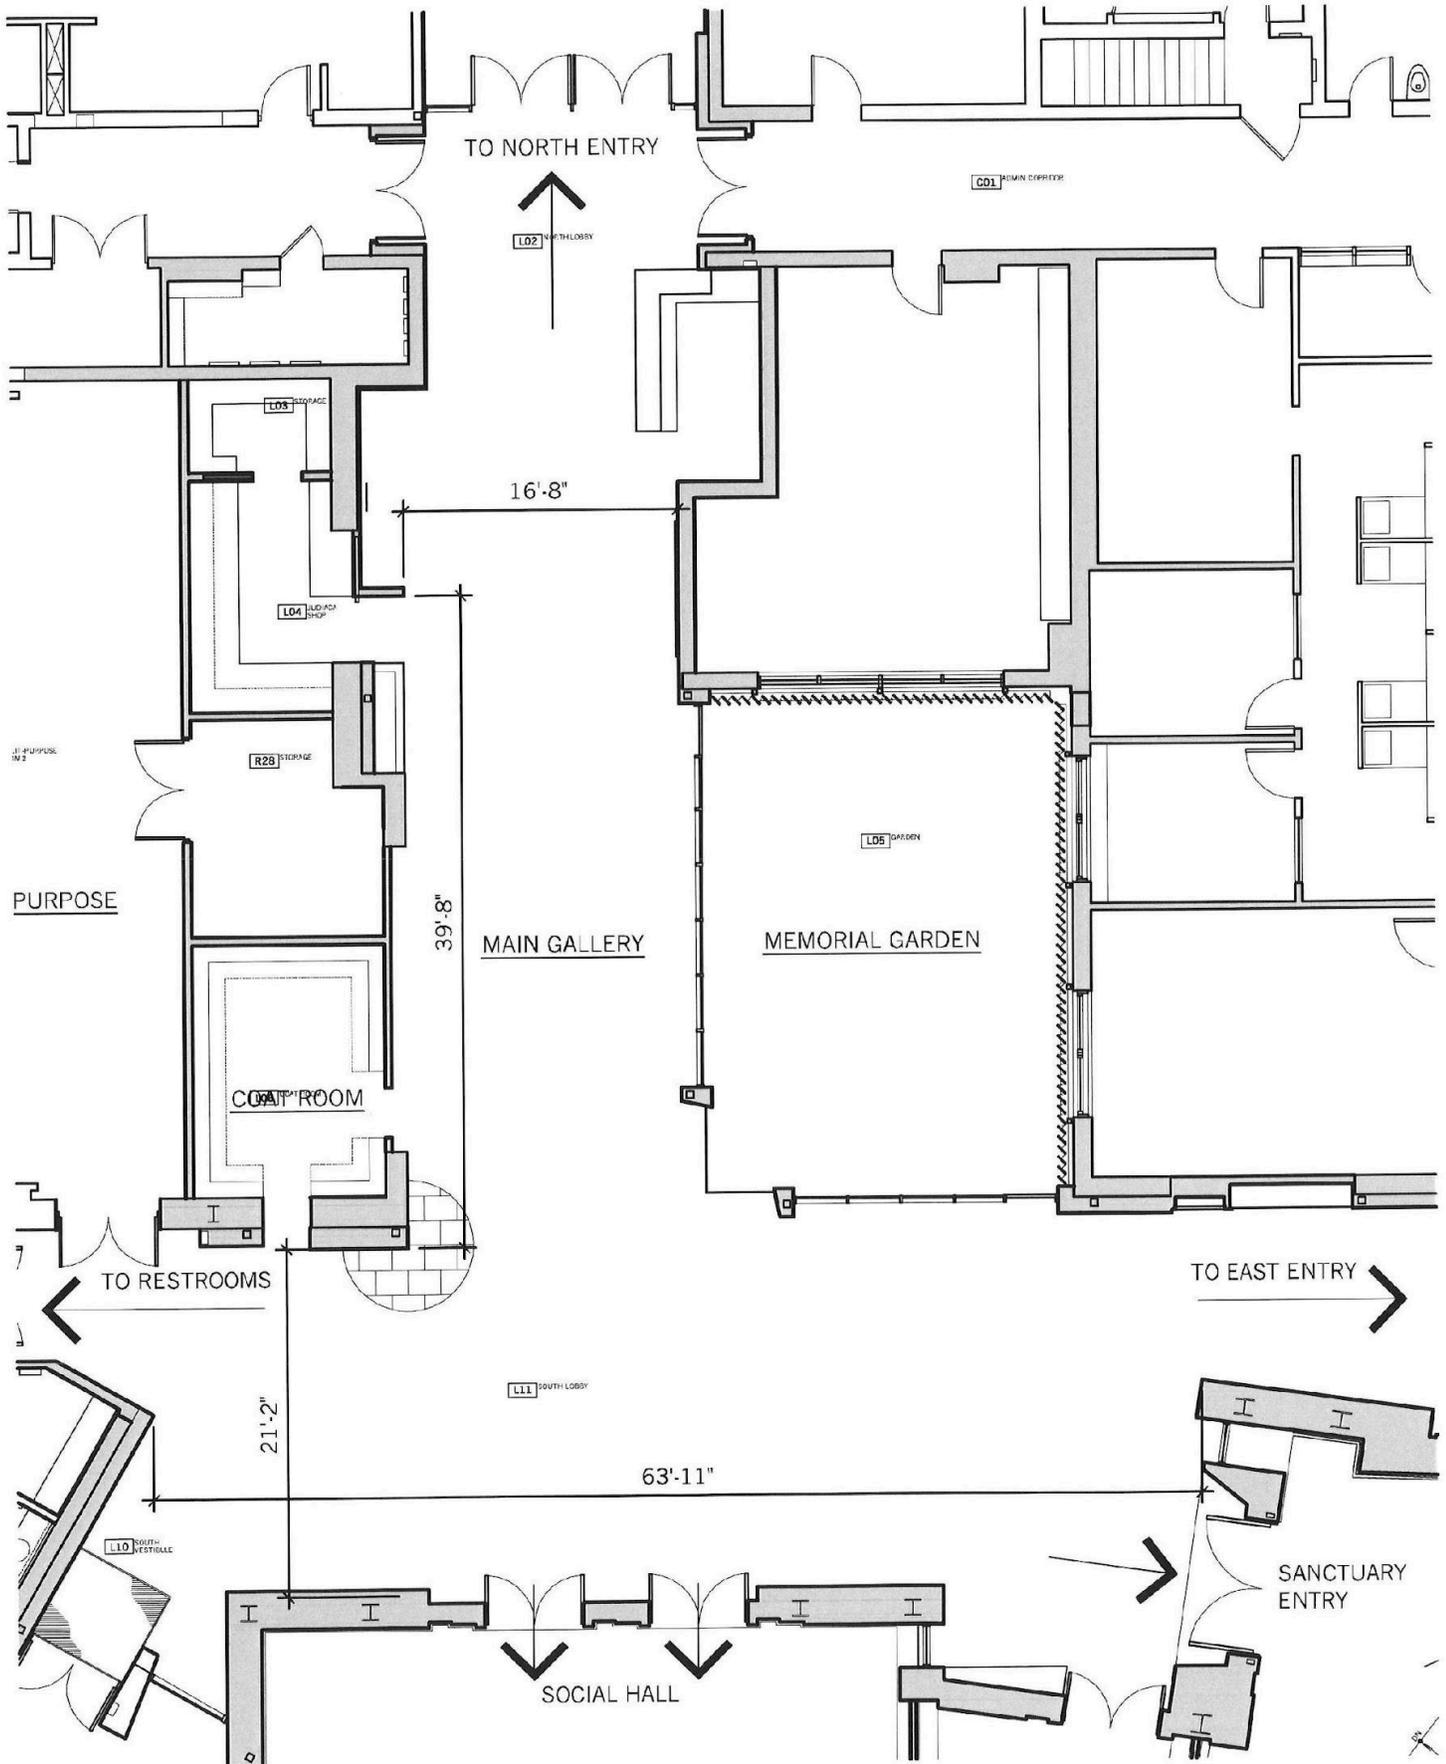

**WESTCHESTER REFORM TEMPLE**

**LOBBY** SCALE: 3/32"=1'-0"

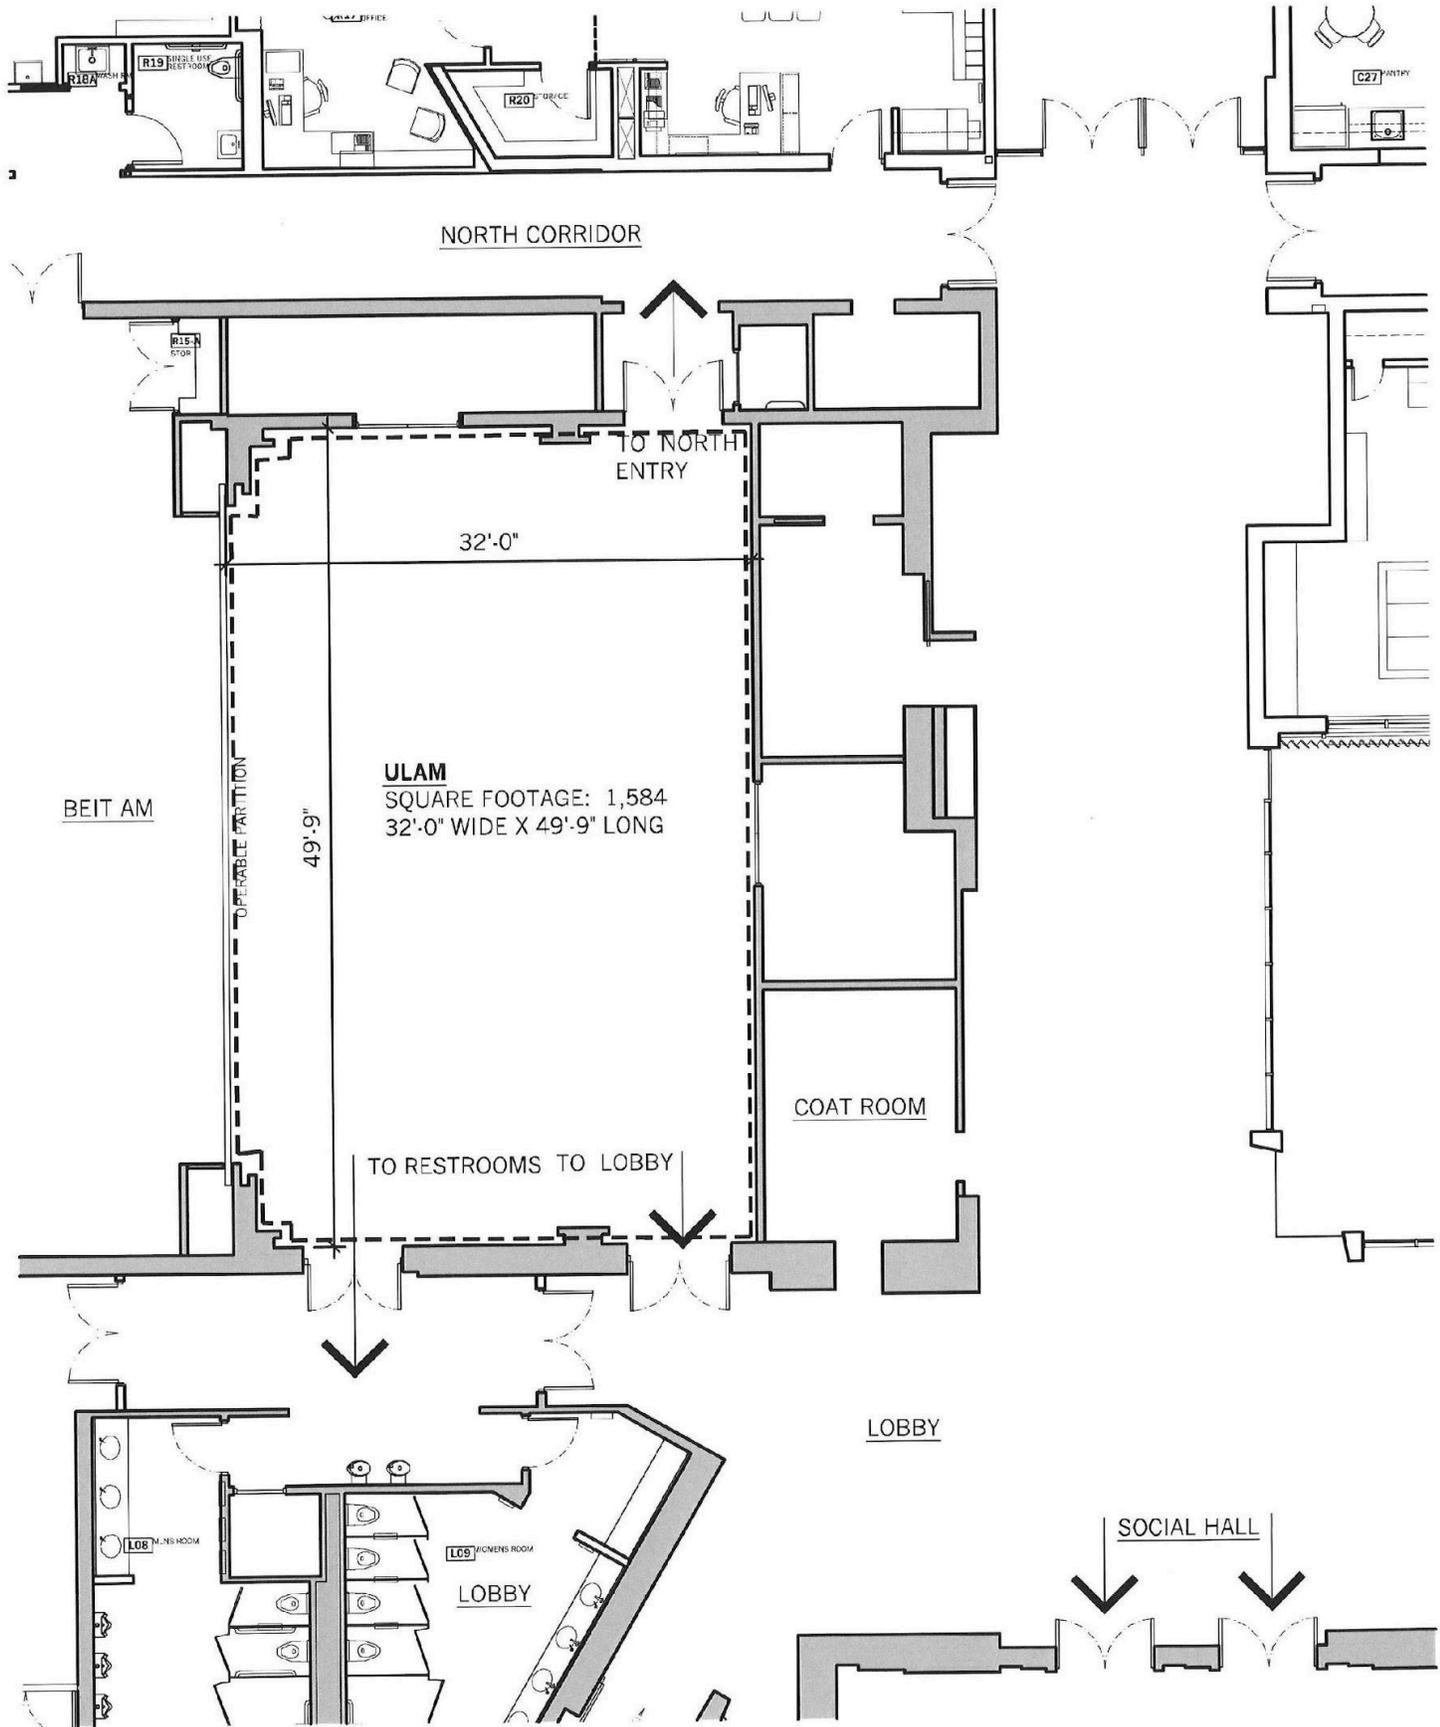

**WESTCHESTER REFORM TEMPLE**

**ULAM**

SCALE: 3/32"=1'-0"

PREPARED BY: ROGERS MARVEL ARCHITECTS, PLLC

